
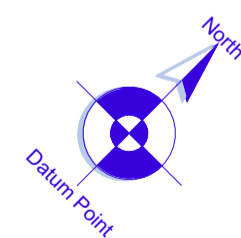


**IMPORTANT**  
 This drawing is copyright and remains the property of this practice  
 Do not scale this drawing  
 All dimensions to be checked on site


**REVISION STATUS**  
 S Information issued for feasibility or scheme design  
 T Information issued for tender purposes only  
 C Information issued for Construction

**NOTES**

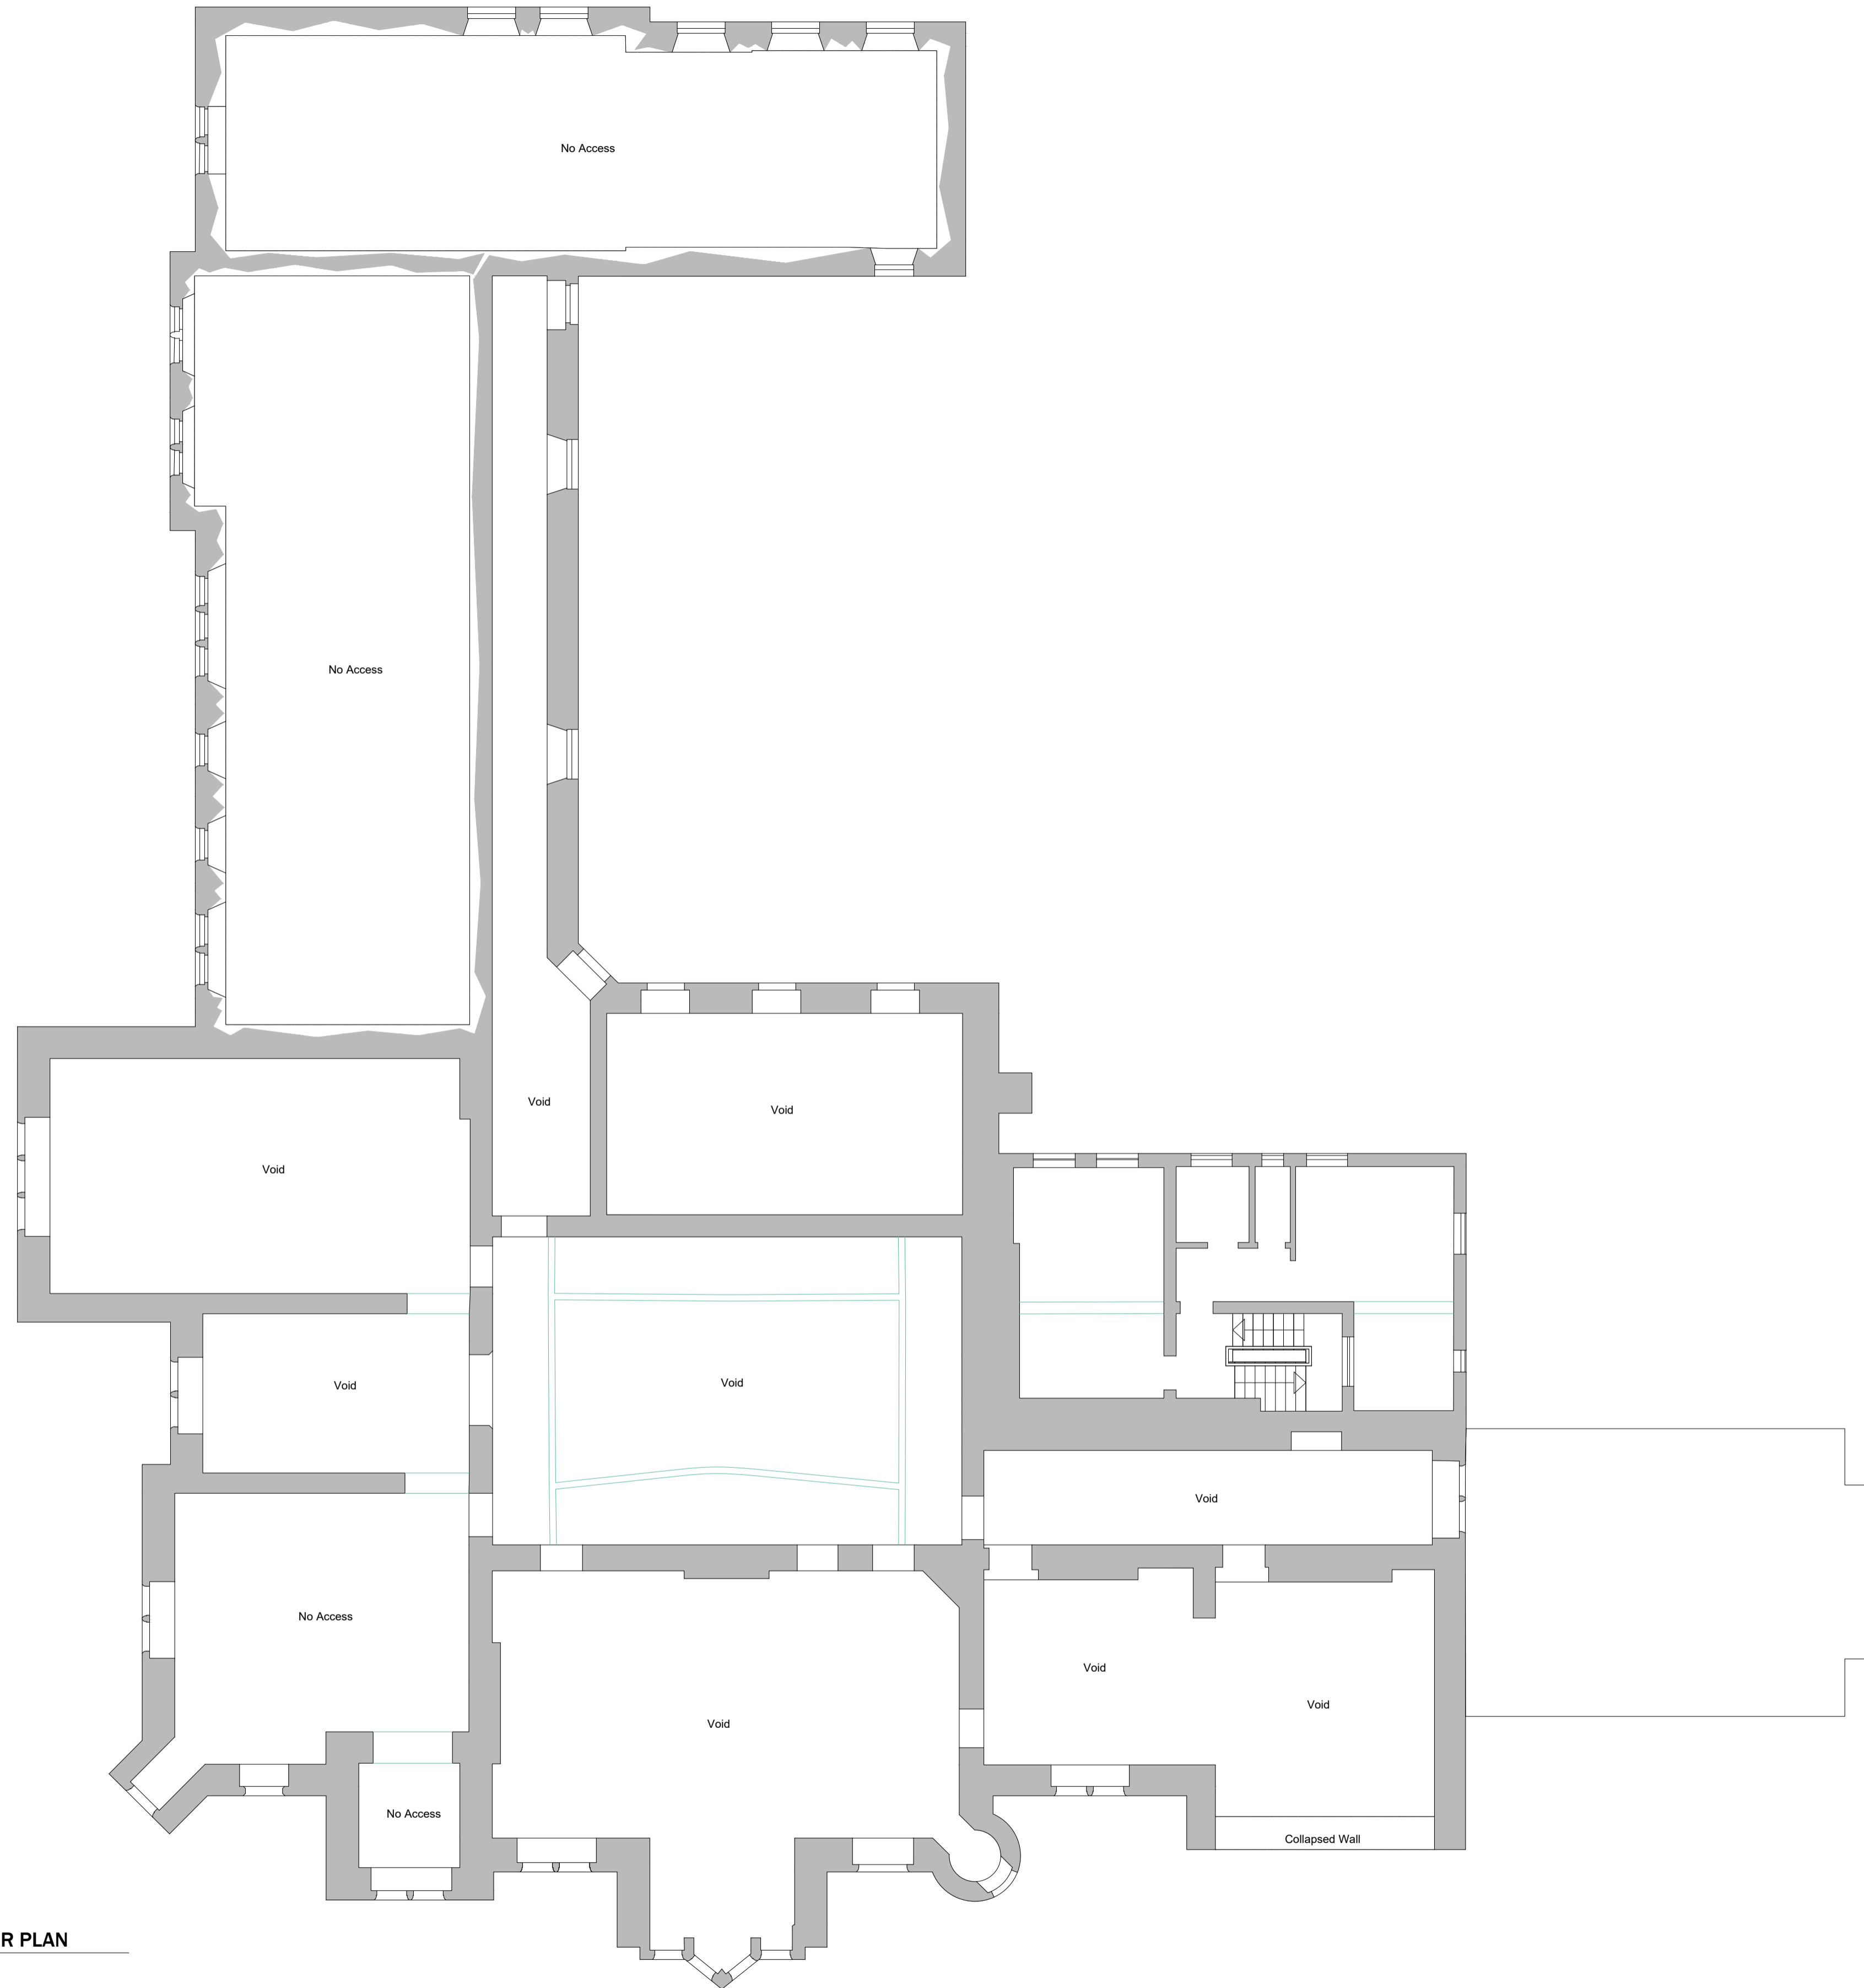

**2 EXISTING FIRST FLOOR PLAN**

SCALE: 1:500

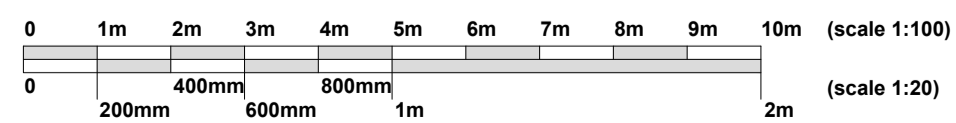

REVISION	DATE	DESCRIPTION
----------	------	-------------

CLIENT

PROJECT  
 PLAS GWYNFRYD  
 LLANYSTUDWY  
 GWYNEDD, LL52 0LU

DRAWING TITLE  
 EXISTING FIRST FLOOR PLAN

SCALE	DATE	DRAWN	CHECKED
1:200 @ A1	JAN '20	JDT	DGT

DRG NO.	REVISION
3939-19 (EX02)	-

13 Gillibrand Street  
 Chorley PR7 2EJ  
 Tel: (01257) 246882  
 Fax: (01257) 231915  
 e-mail: info@partington-associates.com  
 www.partington-associates.com  
 Partington & Associates Limited