


**IMPORTANT**  
 This drawing is copyright and remains the property of this practice  
 Do not scale this drawing  
 All dimensions to be checked on site

**REVISION STATUS**  
 S Information issued for feasibility or scheme design  
 T Information issued for tender purposes only  
 C Information issued for Construction

**NOTES**



**ELEVATION 1** SCALE 1:200 ▼ 55.00m

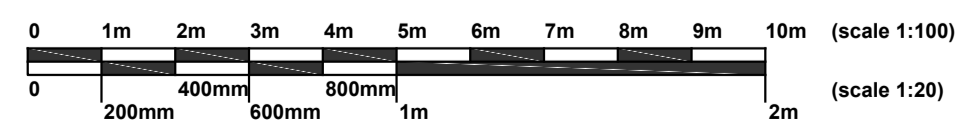

REVISION	DATE	DESCRIPTION
A	AUG 2020	

CLIENT

PROJECT  
 PLAS GWYNFRYD  
 LLANYSTUNDWY  
 GWYNEDD, LL52 0LU

DRAWING TITLE  
 PROPOSED ELEVATION 1

SCALE	DATE	DRAWN	CHECKED
1:100 @ A1	JAN '20	JDT	DGT

DRG NO.	REVISION
3939-19 (P04)	A

13 Gillibrand Street  
 Chorley PR7 2EJ  
 Tel: (01257) 246892  
 Fax: (01257) 231915  
 e-mail: info@partington-associates.com  
 www.partington-associates.com  
 Partington & Associates Limited

